


realizačka
M1:50 RD1 a RD2

plocha miestností vrch 102,5 m2 + terasa 26,4 m2

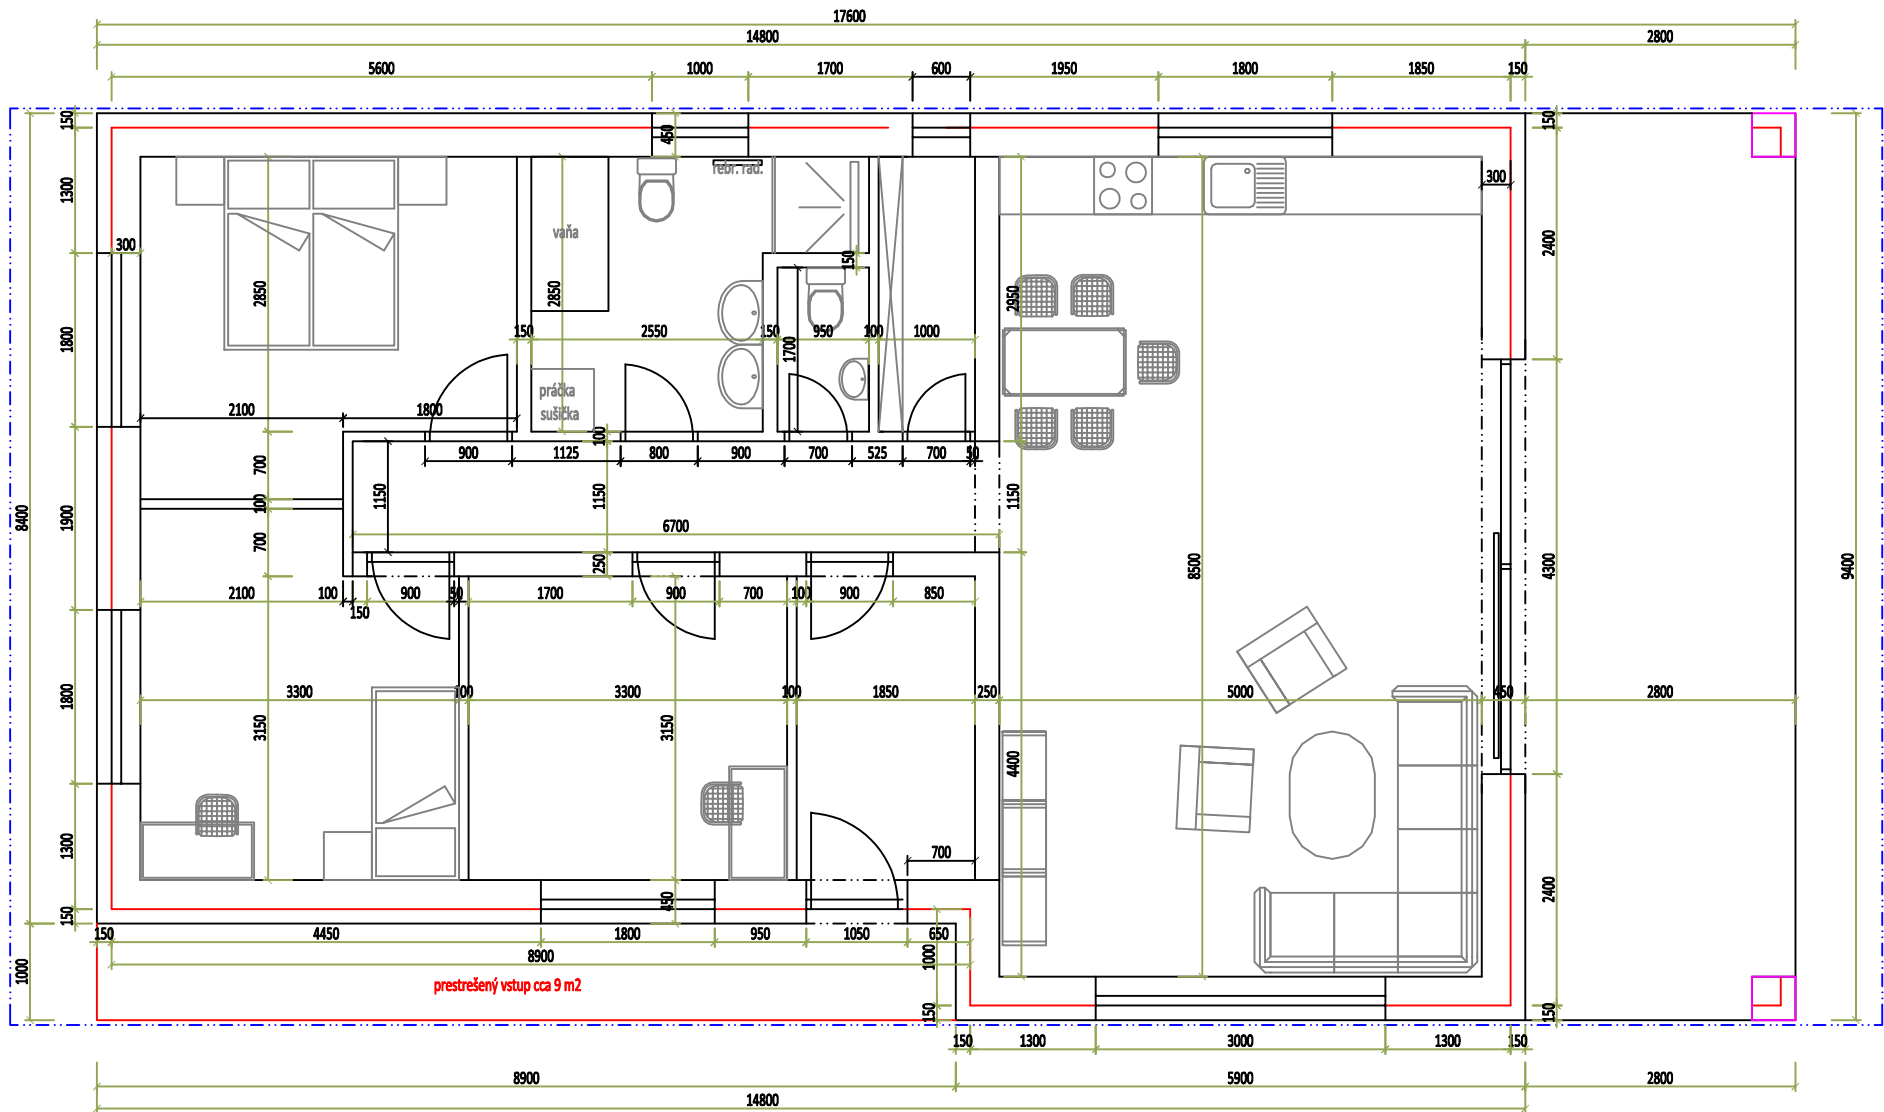

realizačka

plocha miestností suternén 50,1m2

